



NOTES


1. All dimensions are to be checked on site prior to the commencement of work and any discrepancy is to be reported to the construction manager before construction.
2. All work is to comply with current Building Regulations and allied legislation.
3. All contractors and sub-contractors must ensure that they have the latest issue of this drawing and details before the commencement of work on site.
4. All materials are to be used and installed in strict compliance with the relevant manufacturers instructions and recommendations.
5. All works on site, managed and implemented as a result of the designs indicated on this drawing, are to be given full consideration for compliance with the Health and Safety (CDM) Regulations in respect of design and implementation on site and no works are to be undertaken if it is considered that compliance with the Building Regulations cannot be achieved.
6. All dimensions shown in millimetres.
7. Footprint of buildings shown at 10m above ground level.

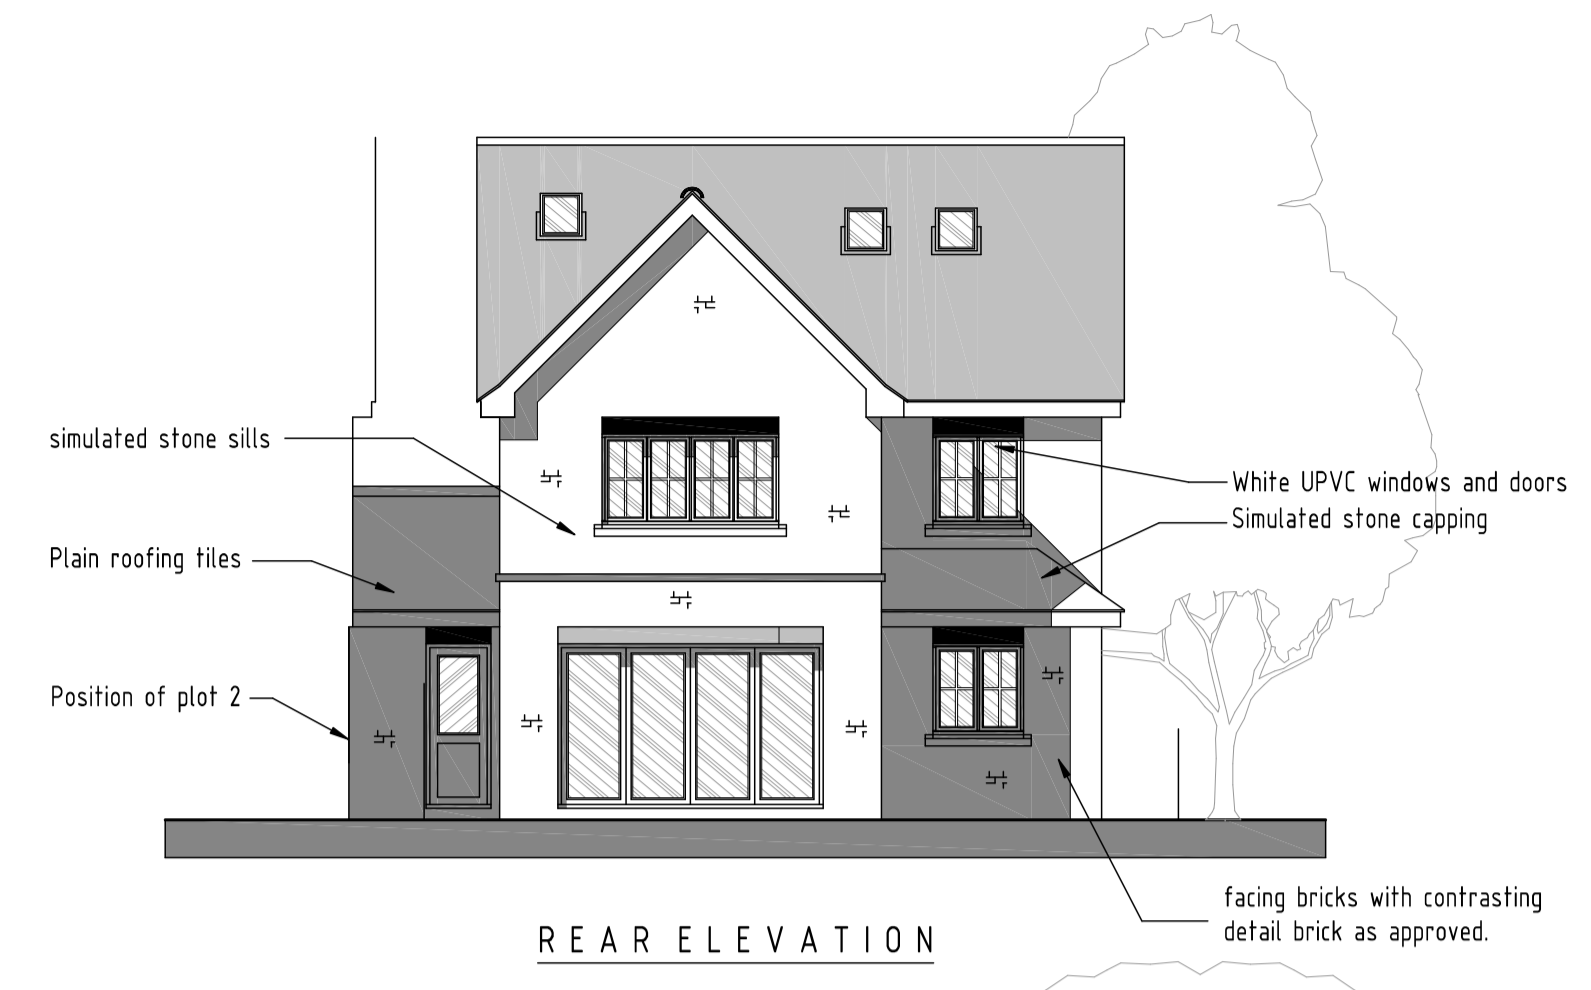


REAR ELEVATION

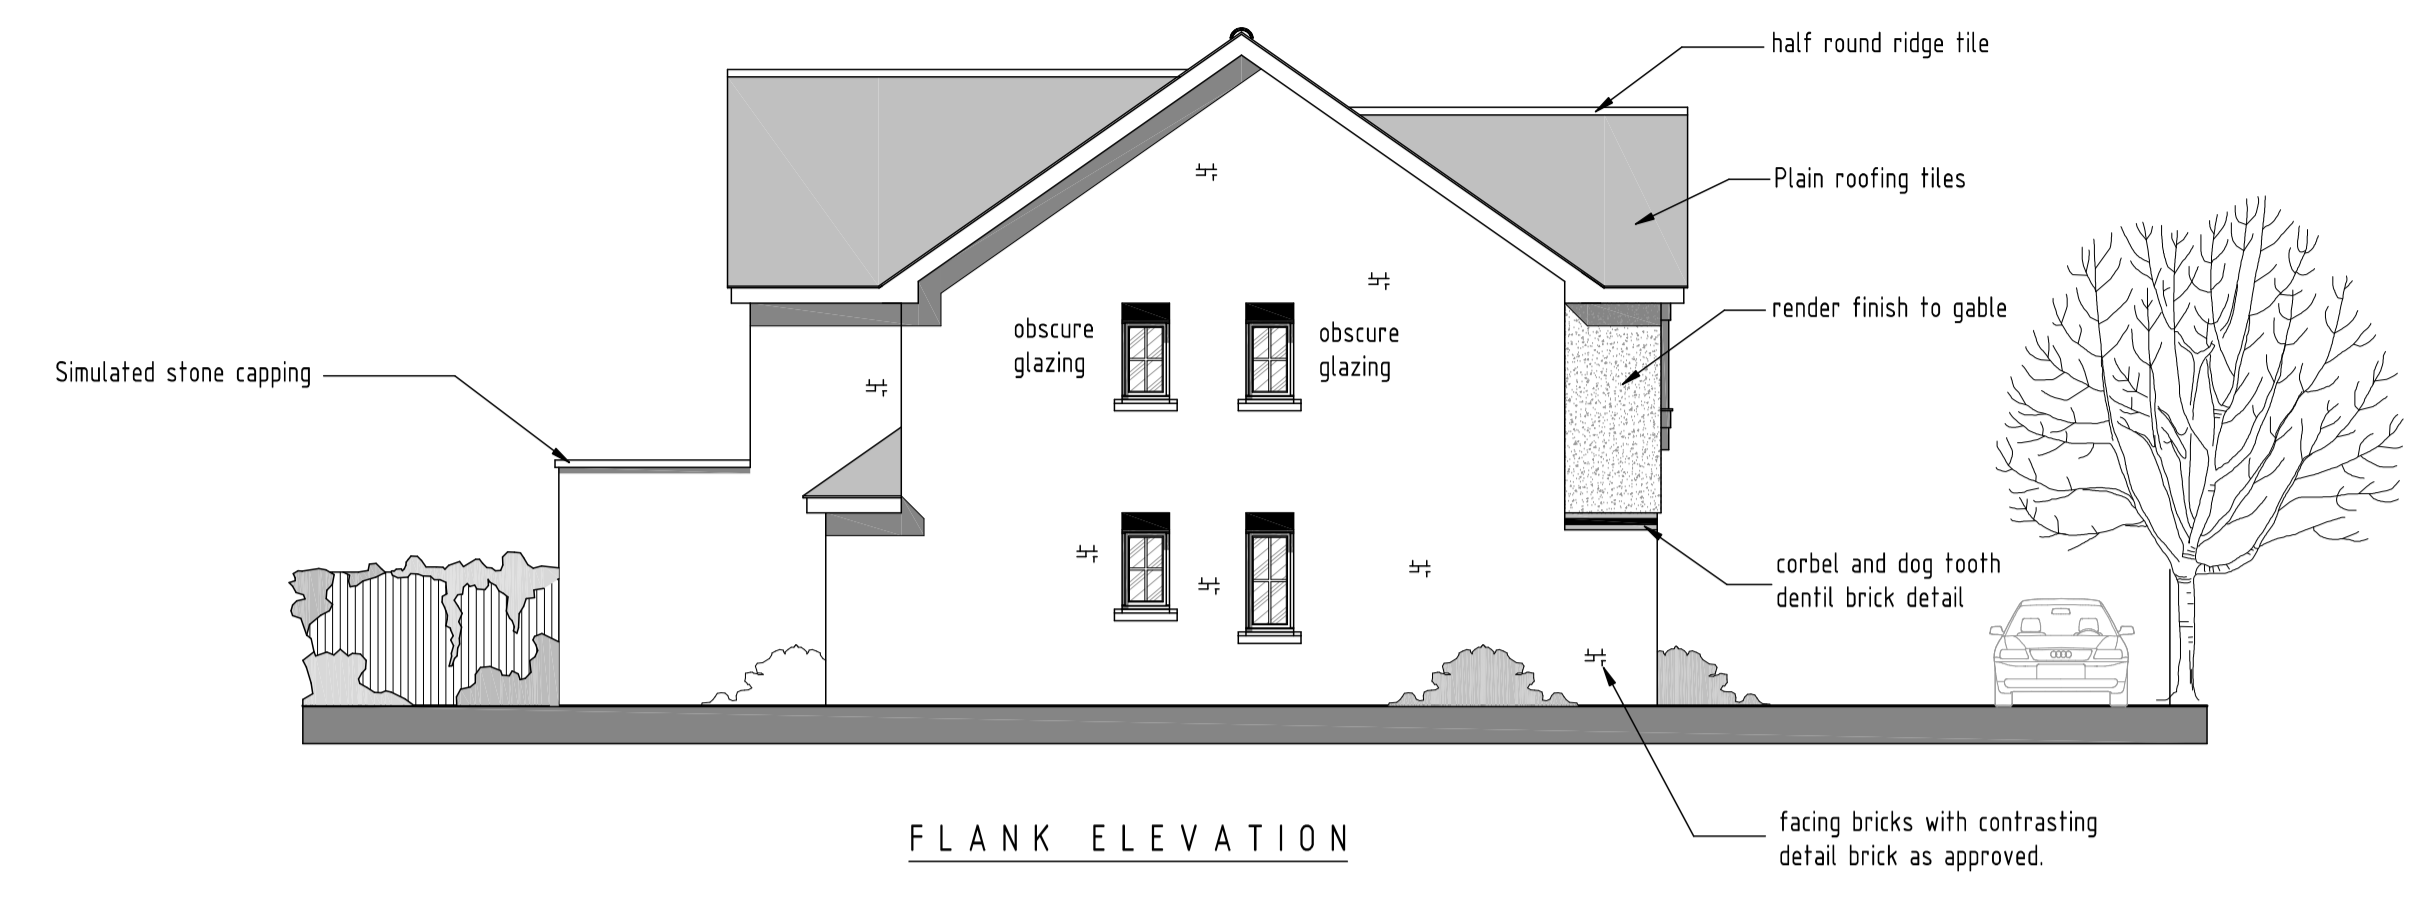


FLANK ELEVATION

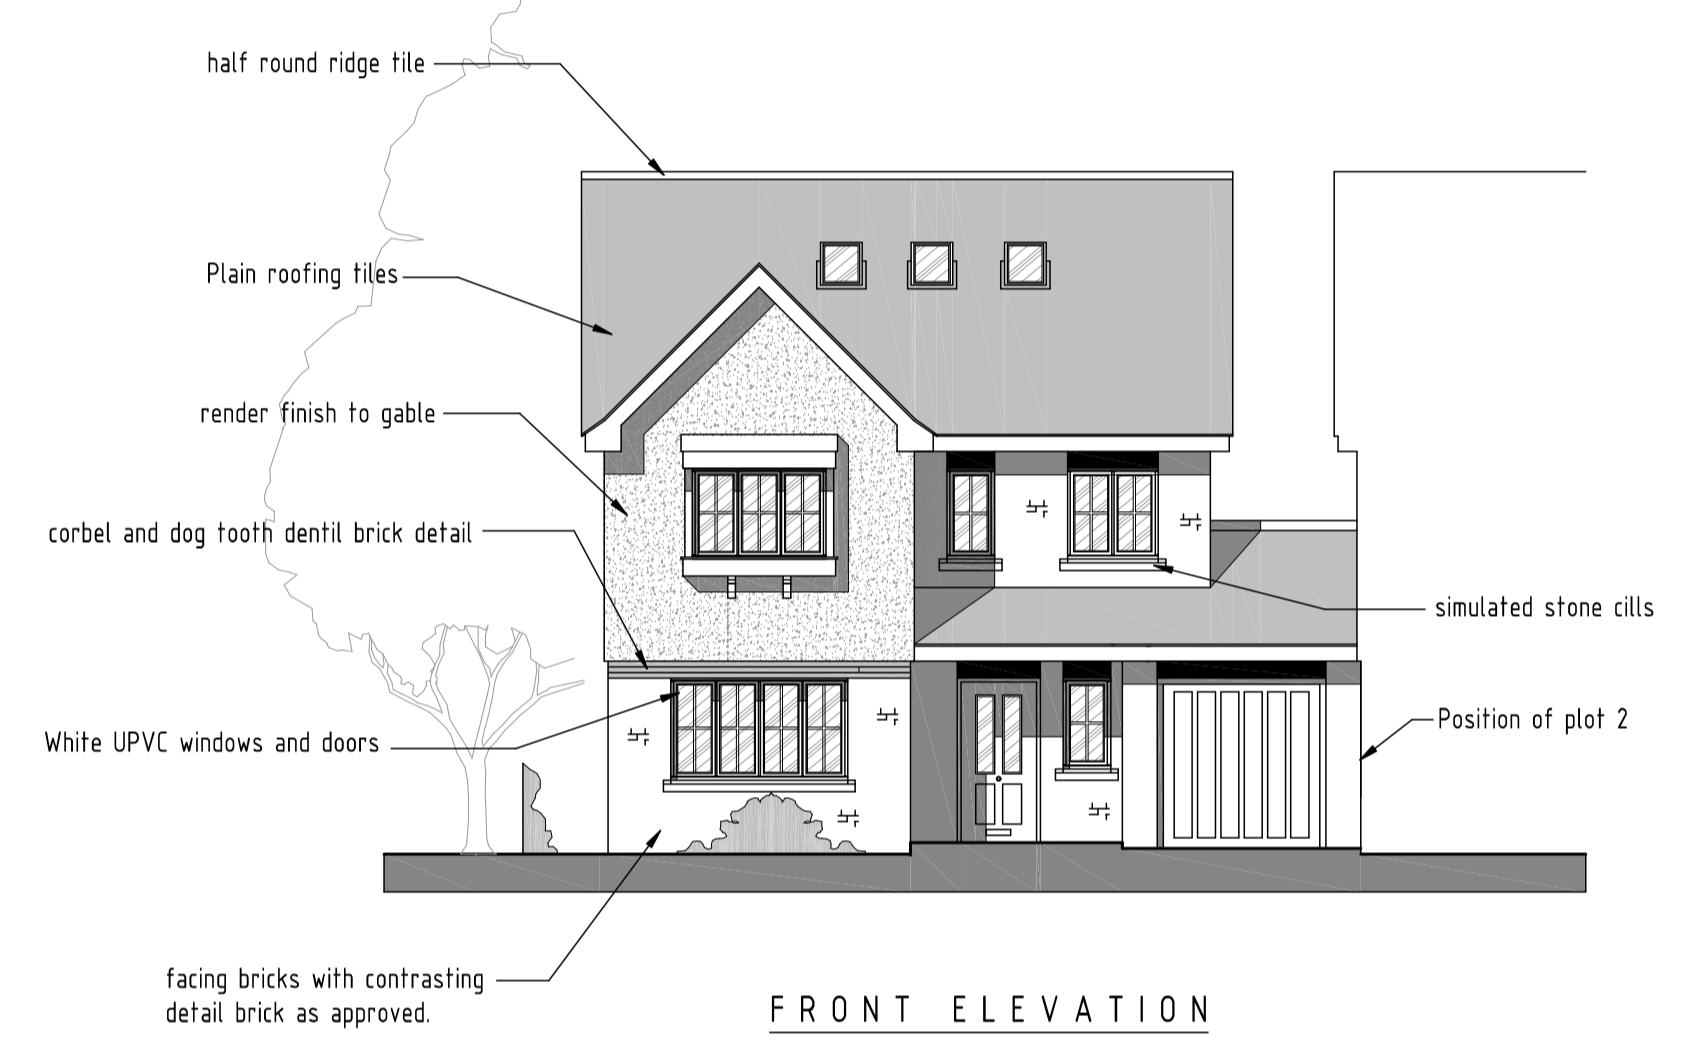


FRONT ELEVATION

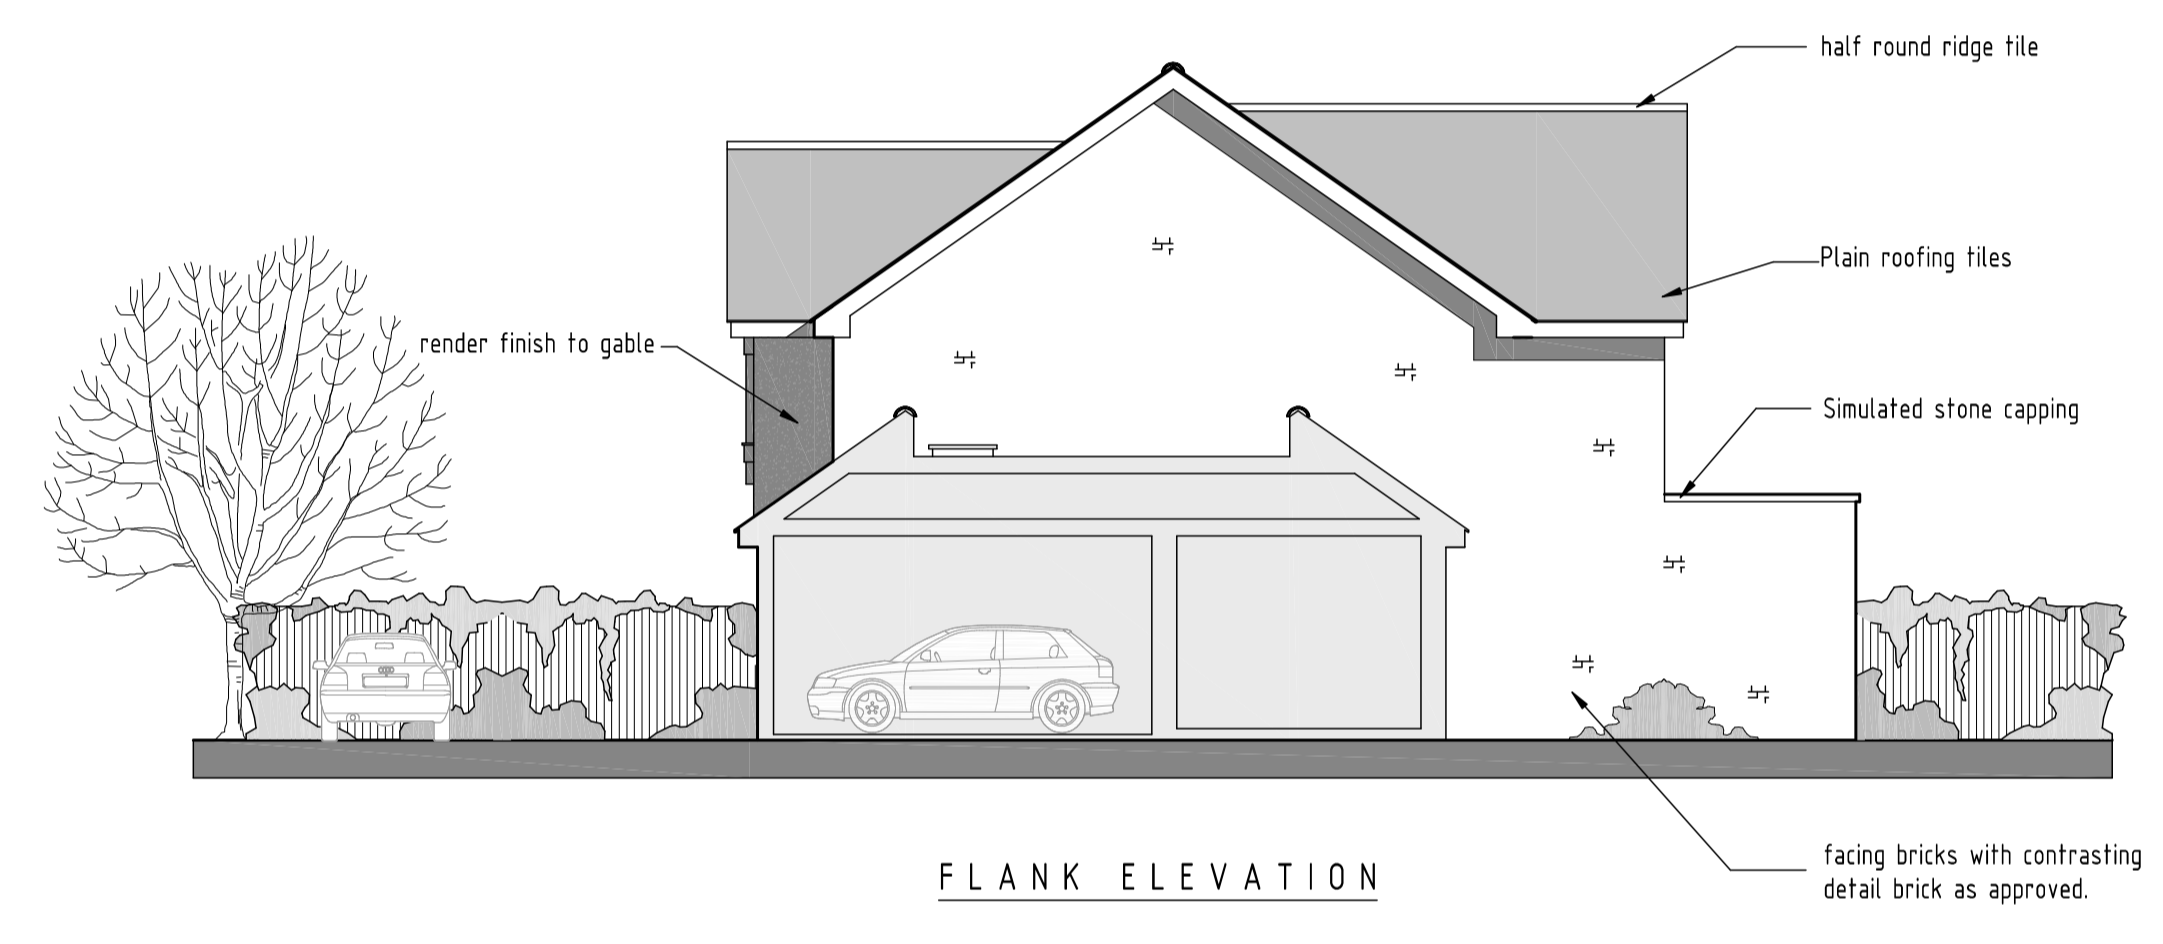


FLANK ELEVATION

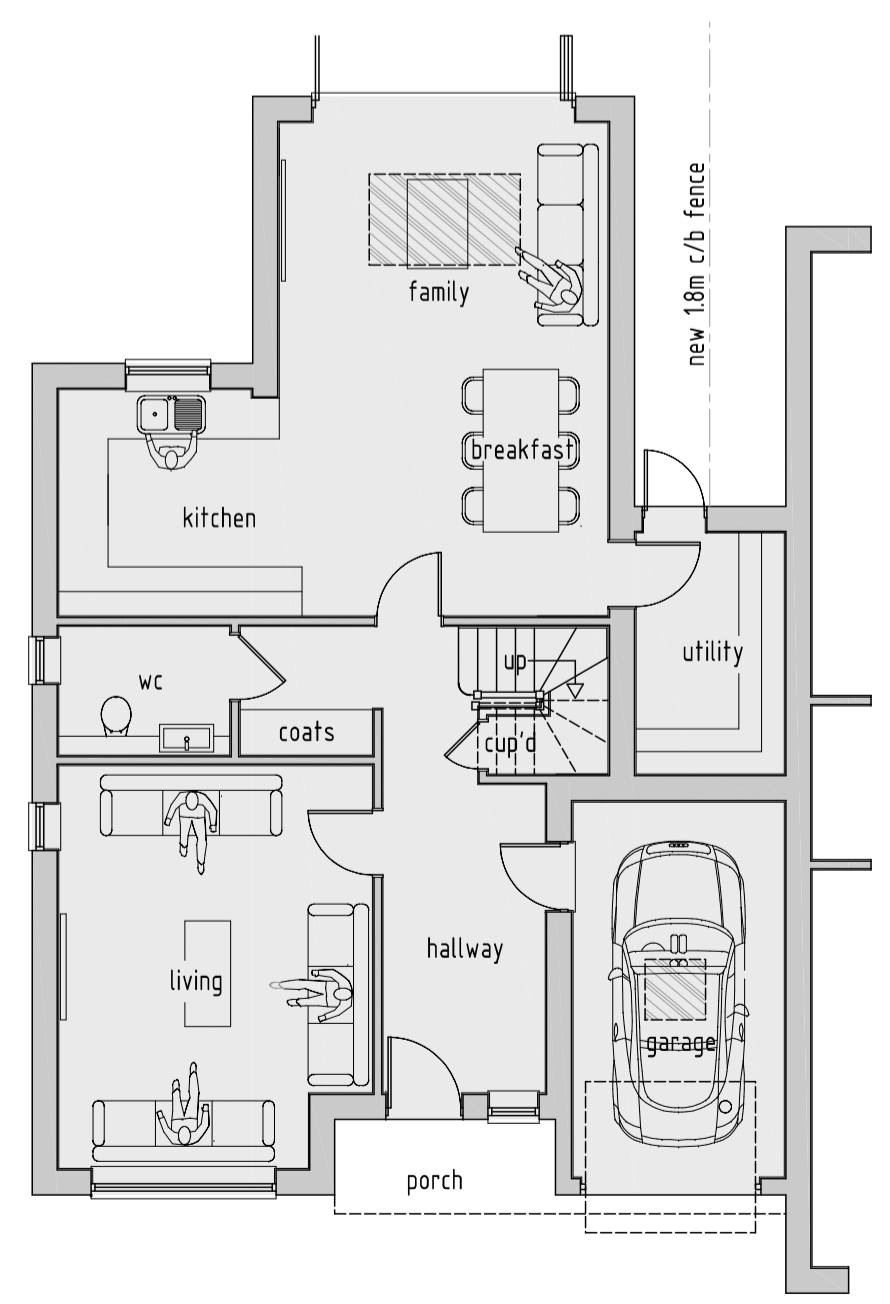

GROUND FLOOR PLAN

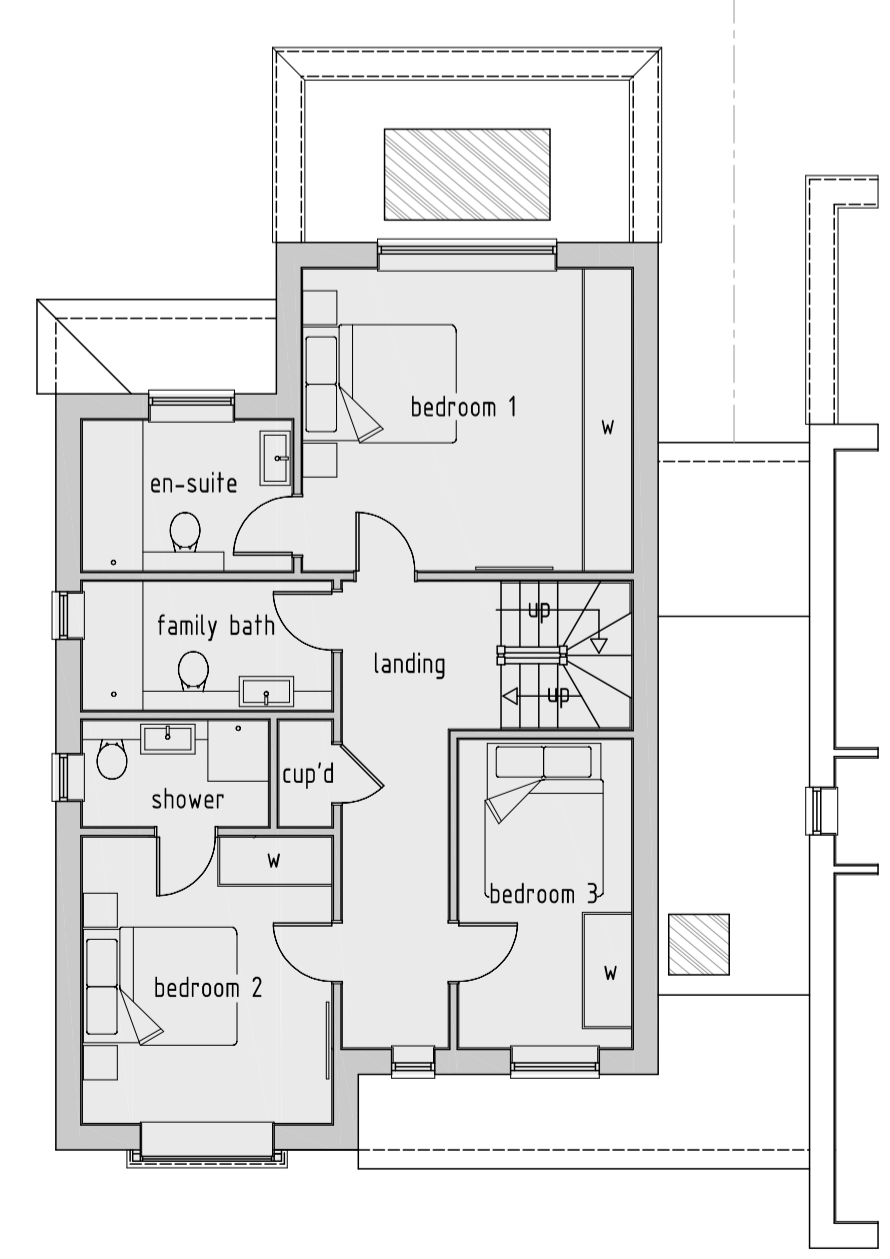


FIRST FLOOR PLAN

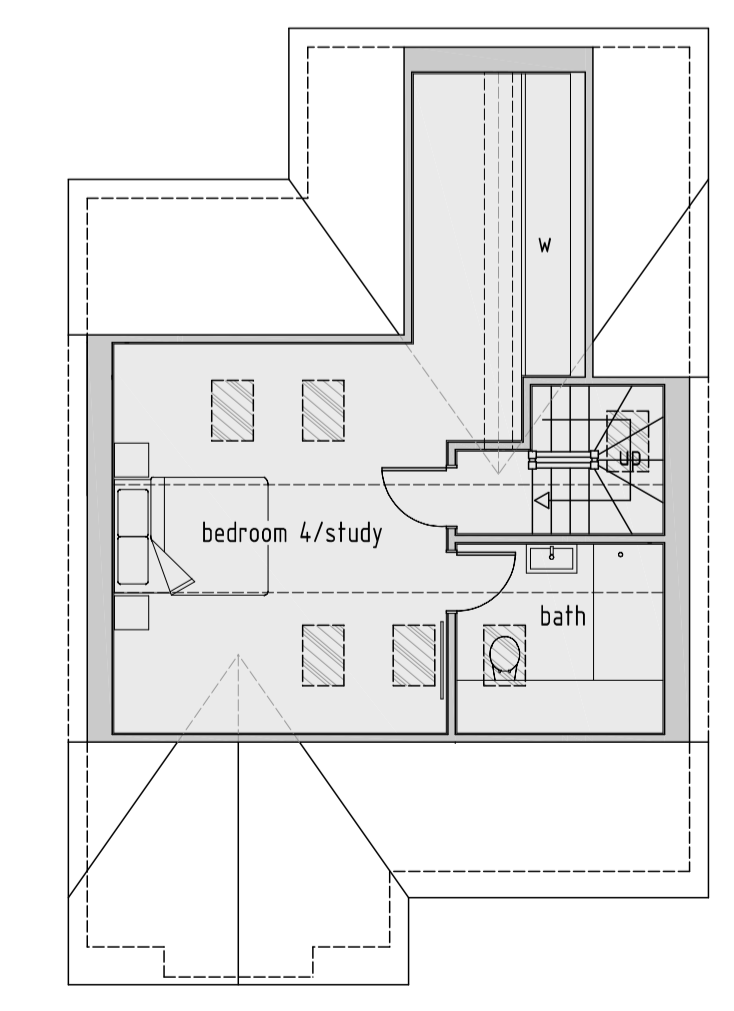

ROOF AREA PLAN

ENLARGED ROOF AREA

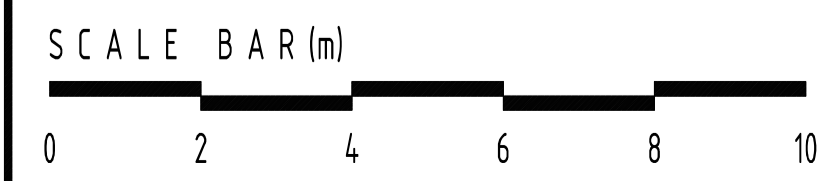

A 26-02-2018 House reduced in size in accordance with Network Powers comments

rev:	date:	description:
scale:	1 : 100 A1	date: 15 / 12 / 2017
drawing no:	1281 / P / 2 A	drawn: AJT
drawing:	PLANNING PROPOSALS, PLOT 1 - FLOOR PLANS AND ELEVATIONS	
project:	LAND AT 70 ROSEBERY ROAD, BUSHEY, WD23 1DA	
client:	SHEILD HOMES LTD	



DDA

DUSEK DESIGN ASSOCIATES LTD
ARCHITECTURE + PLANNING

01895 831 103
info@dusek.co.uk
www.dusek.co.uk

print history: Friday, 19 July, 2019 12:43:55